





**RANDALL
PAULSON**
architects

Roswell Mill
65-A Mill Street, Suite 200
Roswell, Georgia 30075
1770.650.7550 1770.650.7559
e-mail: architects@randallpaulson.com

architecture/interiors

These plans and specifications are the property of Randall Paulson Architects. Incorporated. These documents may not be copied, reproduced, used or implemented in any way, in part or in whole, without the written consent of Randall Paulson Architects, Incorporated. All names and rights of copyright are hereby specifically reserved.

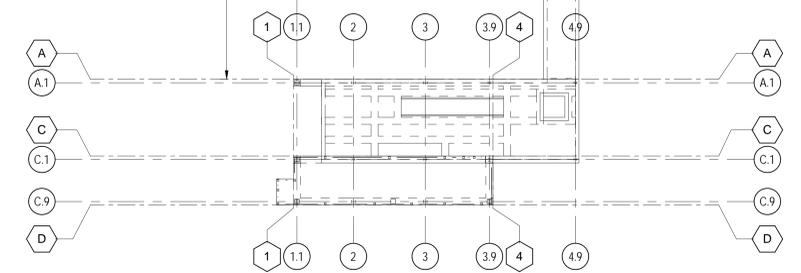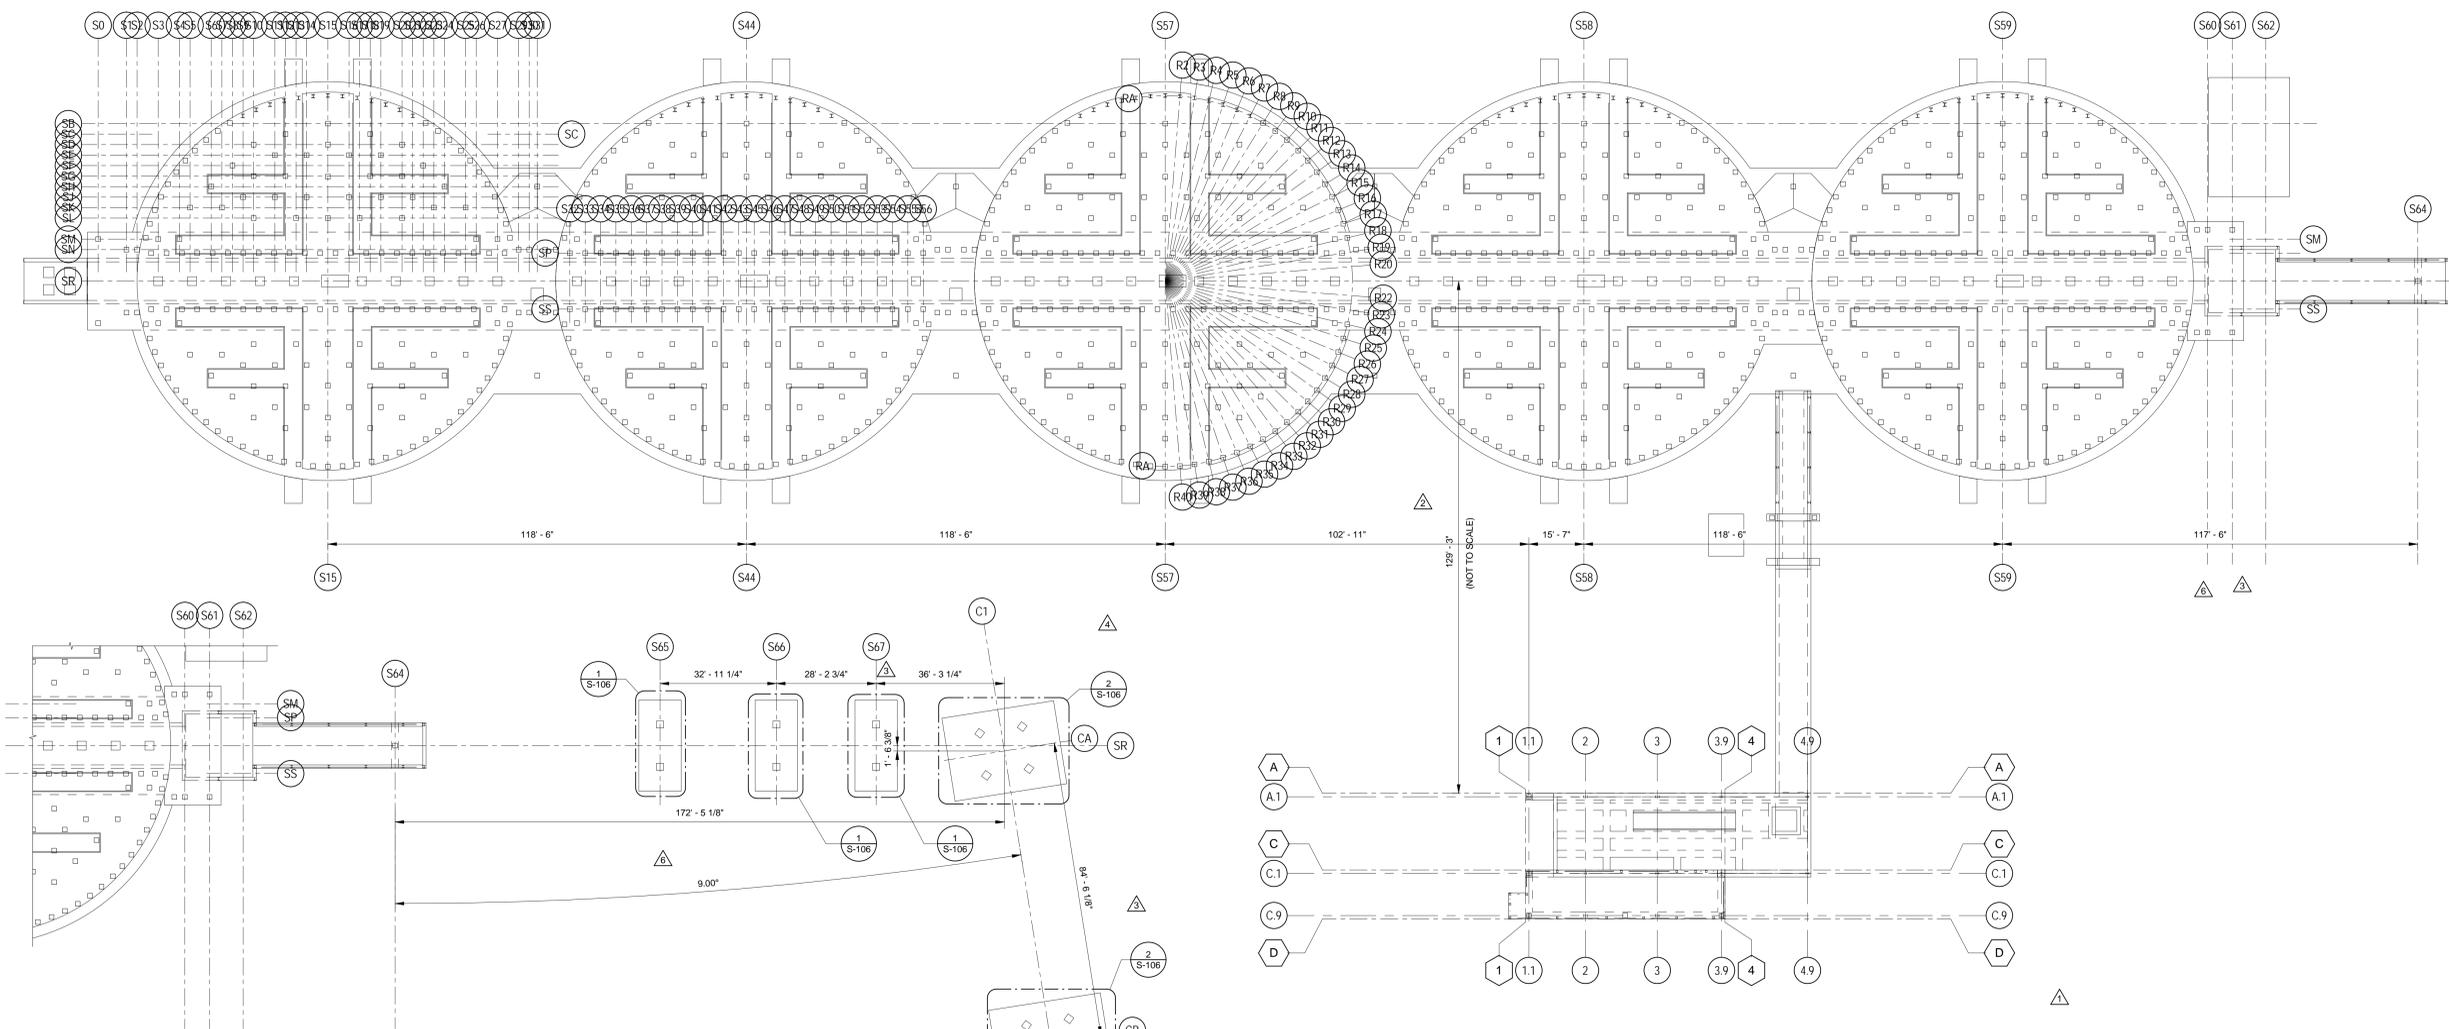

**PELLET SILO & TRUCK DUMP
SITE PLAN**

SCALE: 1" = 20'-0"



**CONVEYOR & SHIP LOADER
SITE PLAN**

SCALE: 1" = 20'-0"

NOTES:

1. PIPING MUST PASS OVER COLUMN FOOTINGS. SEE DETAILS 1/S-00-300 AND 2/S-00-300 FOR STANDARD DETAILS OF PIPING PASSING UNDER WALL FOOTINGS AND TRENCHES ADJACENT TO FOOTINGS. PIPING PASSING UNDER FOOTINGS MUST BE IN PLACE AND INSPECTED BEFORE FOOTINGS ARE PREPARED OR FOOTING MUST STEP BELOW PIPE.
2. G.C. TO COORDINATE FOUNDATIONS WITH ALL UTILITIES. NOTIFY S.E.O.R. OF ANY CONFLICTS.
3. SEE SHEET S-00-300 FOR TYPICAL FOUNDATION DETAILS.
4. G.C. TO COORDINATE T/SLAB SLOPE WITH CIVIL FOR WATERSHED REQUIREMENTS. MAINTAIN MINIMUM CONCRETE THICKNESS NOTED IN SECTIONS.
5. DIMENSIONS SHOWN ON STRUCTURAL DRAWINGS ARE BASED ON WESSEL DRAWING # 0-63593-01-01 REV #26 DATED 01/18/2013.
SPITZNER AND WESSEL TO REVIEW AND APPROVE ALL LAYOUTS AND DIMENSIONS PRIOR TO POURING FOUNDATIONS.
6. CONVEYOR FOUNDATION DESIGNS BASED OFF OF RAM ELEMENT OUTPUT LOADS AS PART OF JOHNSON SYSTEM INC PDF FILES "130212 H FRAME TOWERS (1 THRU 3) BASE REACTIONS AND NOTES" AND "130131 PORT ARTHUR TOWER 2-4 BASE REACTIONS AND NOTES" FORWARDED IN AN E-MAIL FROM JEFF SMITH DATED 02/13/2013.
7. SHIP LOADER FOUNDATION BASED OFF OF LOADS AS SHOWN ON DRAWING 50297 REV B DATED 10/29/2012 FROM B&W.

T/FTG = (+) 0' - 0" (TYP U.N.O.). ABSOLUTE PROJECT ELEVATION TO BE COORDINATED WITH CIVIL DRAWINGS.



PRUITT EBERLY STONE
STRUCTURAL ENGINEERS

1852 CENTURY PLACE SUITE 201 ATLANTA, GEORGIA 30345
TEL: 770.457.5923 FAX: 770.457.9989
WWW.PRUITTEBERLYSTONE.COM
PES PROJECT NUMBER: 0212022

Print Record

11/16/2012	SUB FOUNDATION PACKAGE
02/16/2012	ISSUED SET
04/16/2012	ISSUED FOR REVIEW

Revision Record

1	11/16/2012	SUB FOUNDATION SUBMITTAL
2	04/16/2012	COORDINATION SUBMITTAL
3	04/16/2012	CONSTRUCTION DOCUMENTS
4	04/16/2012	Revision #1
5	04/16/2012	North Arrow Revision

Date: 11/16/2012 Project No: 0212022
Sheet Title: SITE PLAN

Sheet No: **S-100**
 Released for Construction
 Not Released for Construction